


COMMUNITY CENTRE
(SINGLE STOREY BUILDING)

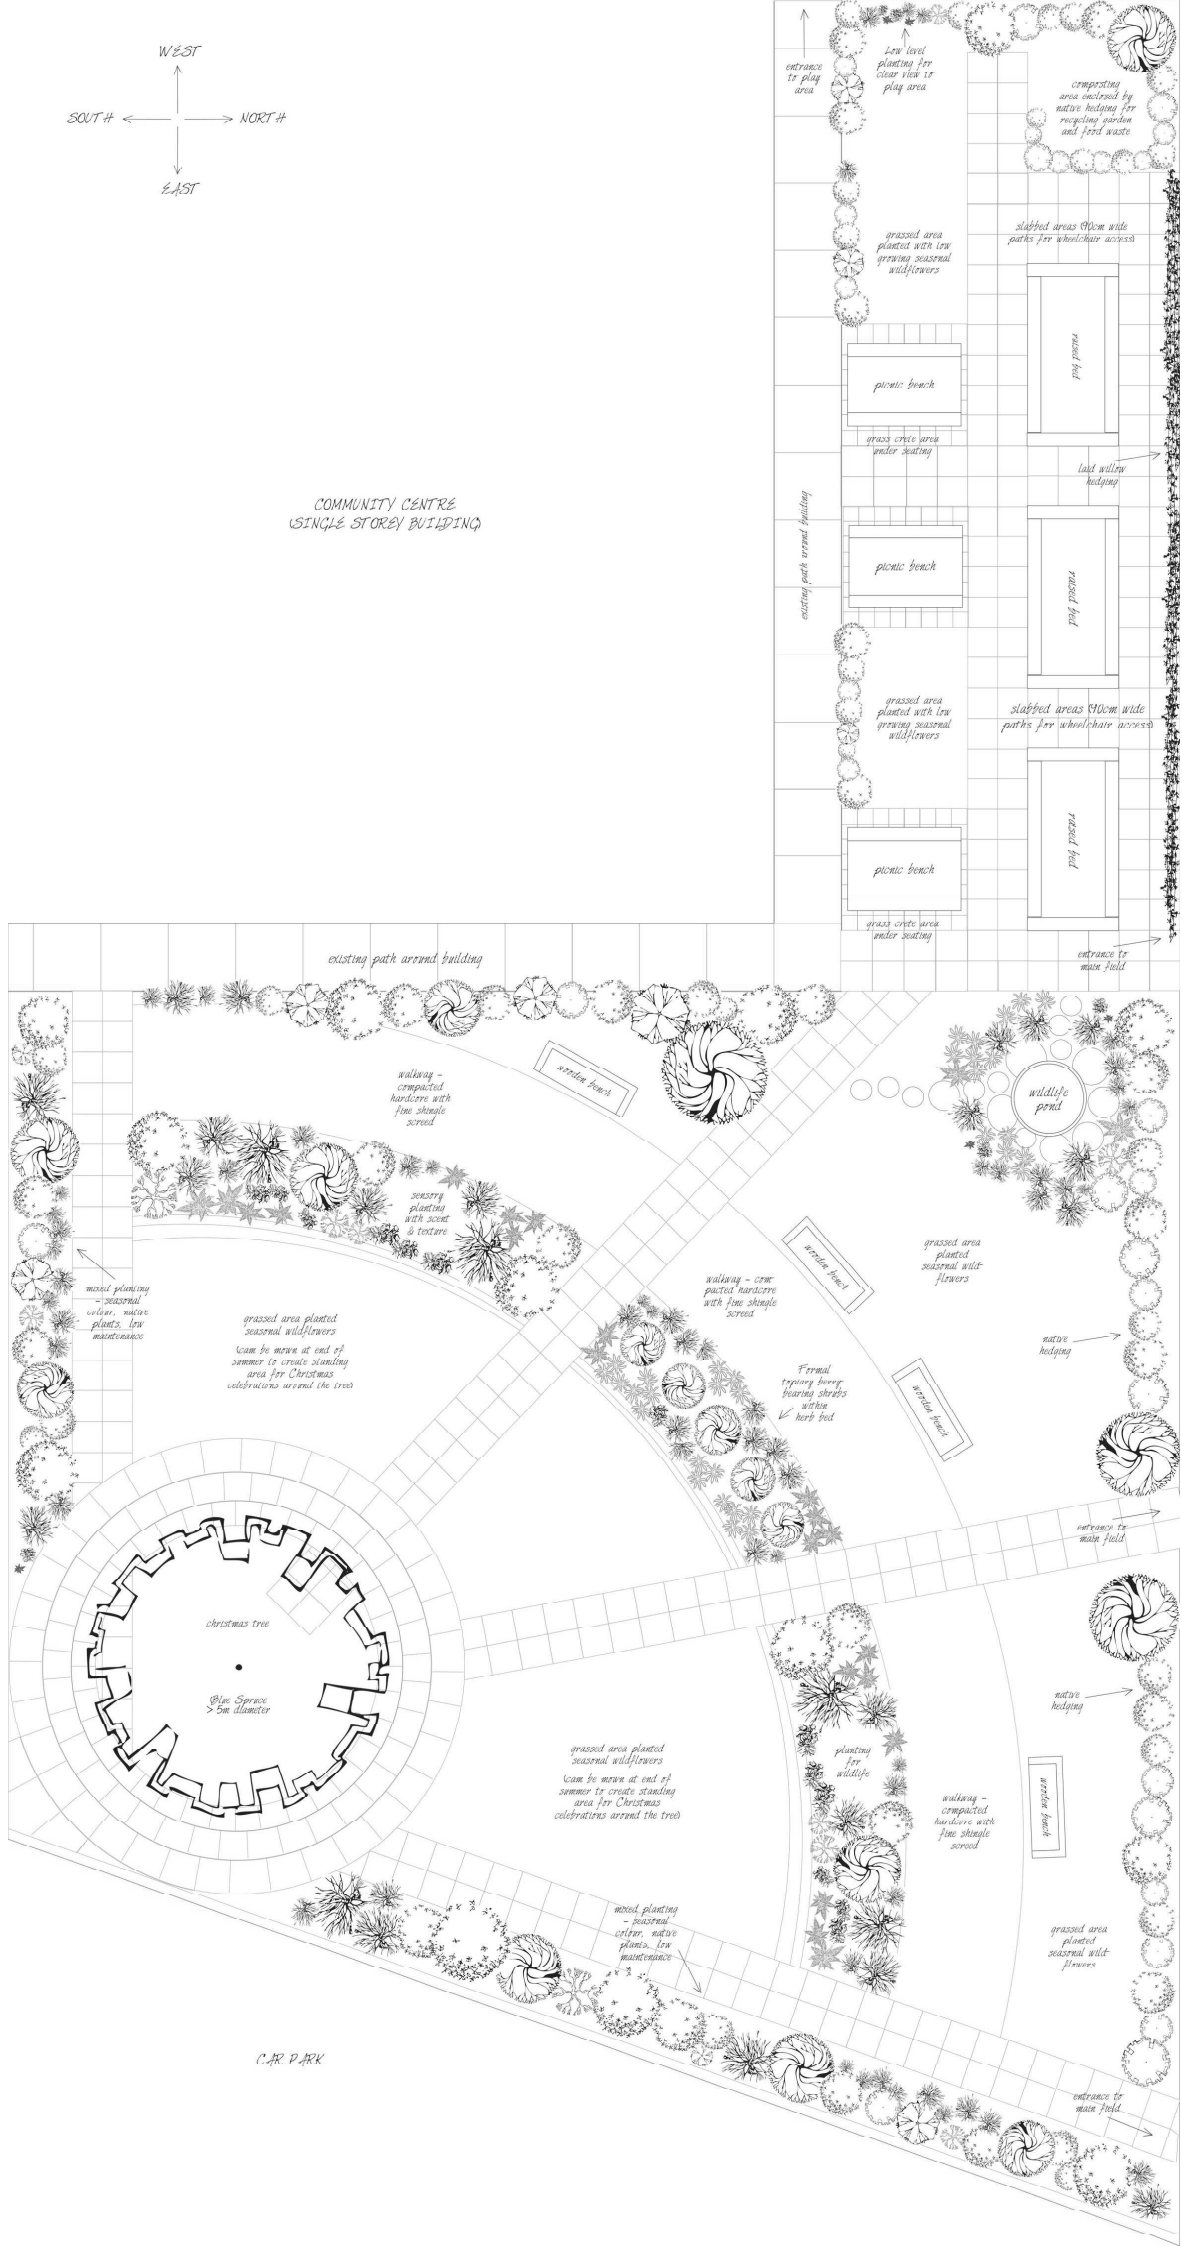

CAR PARK