




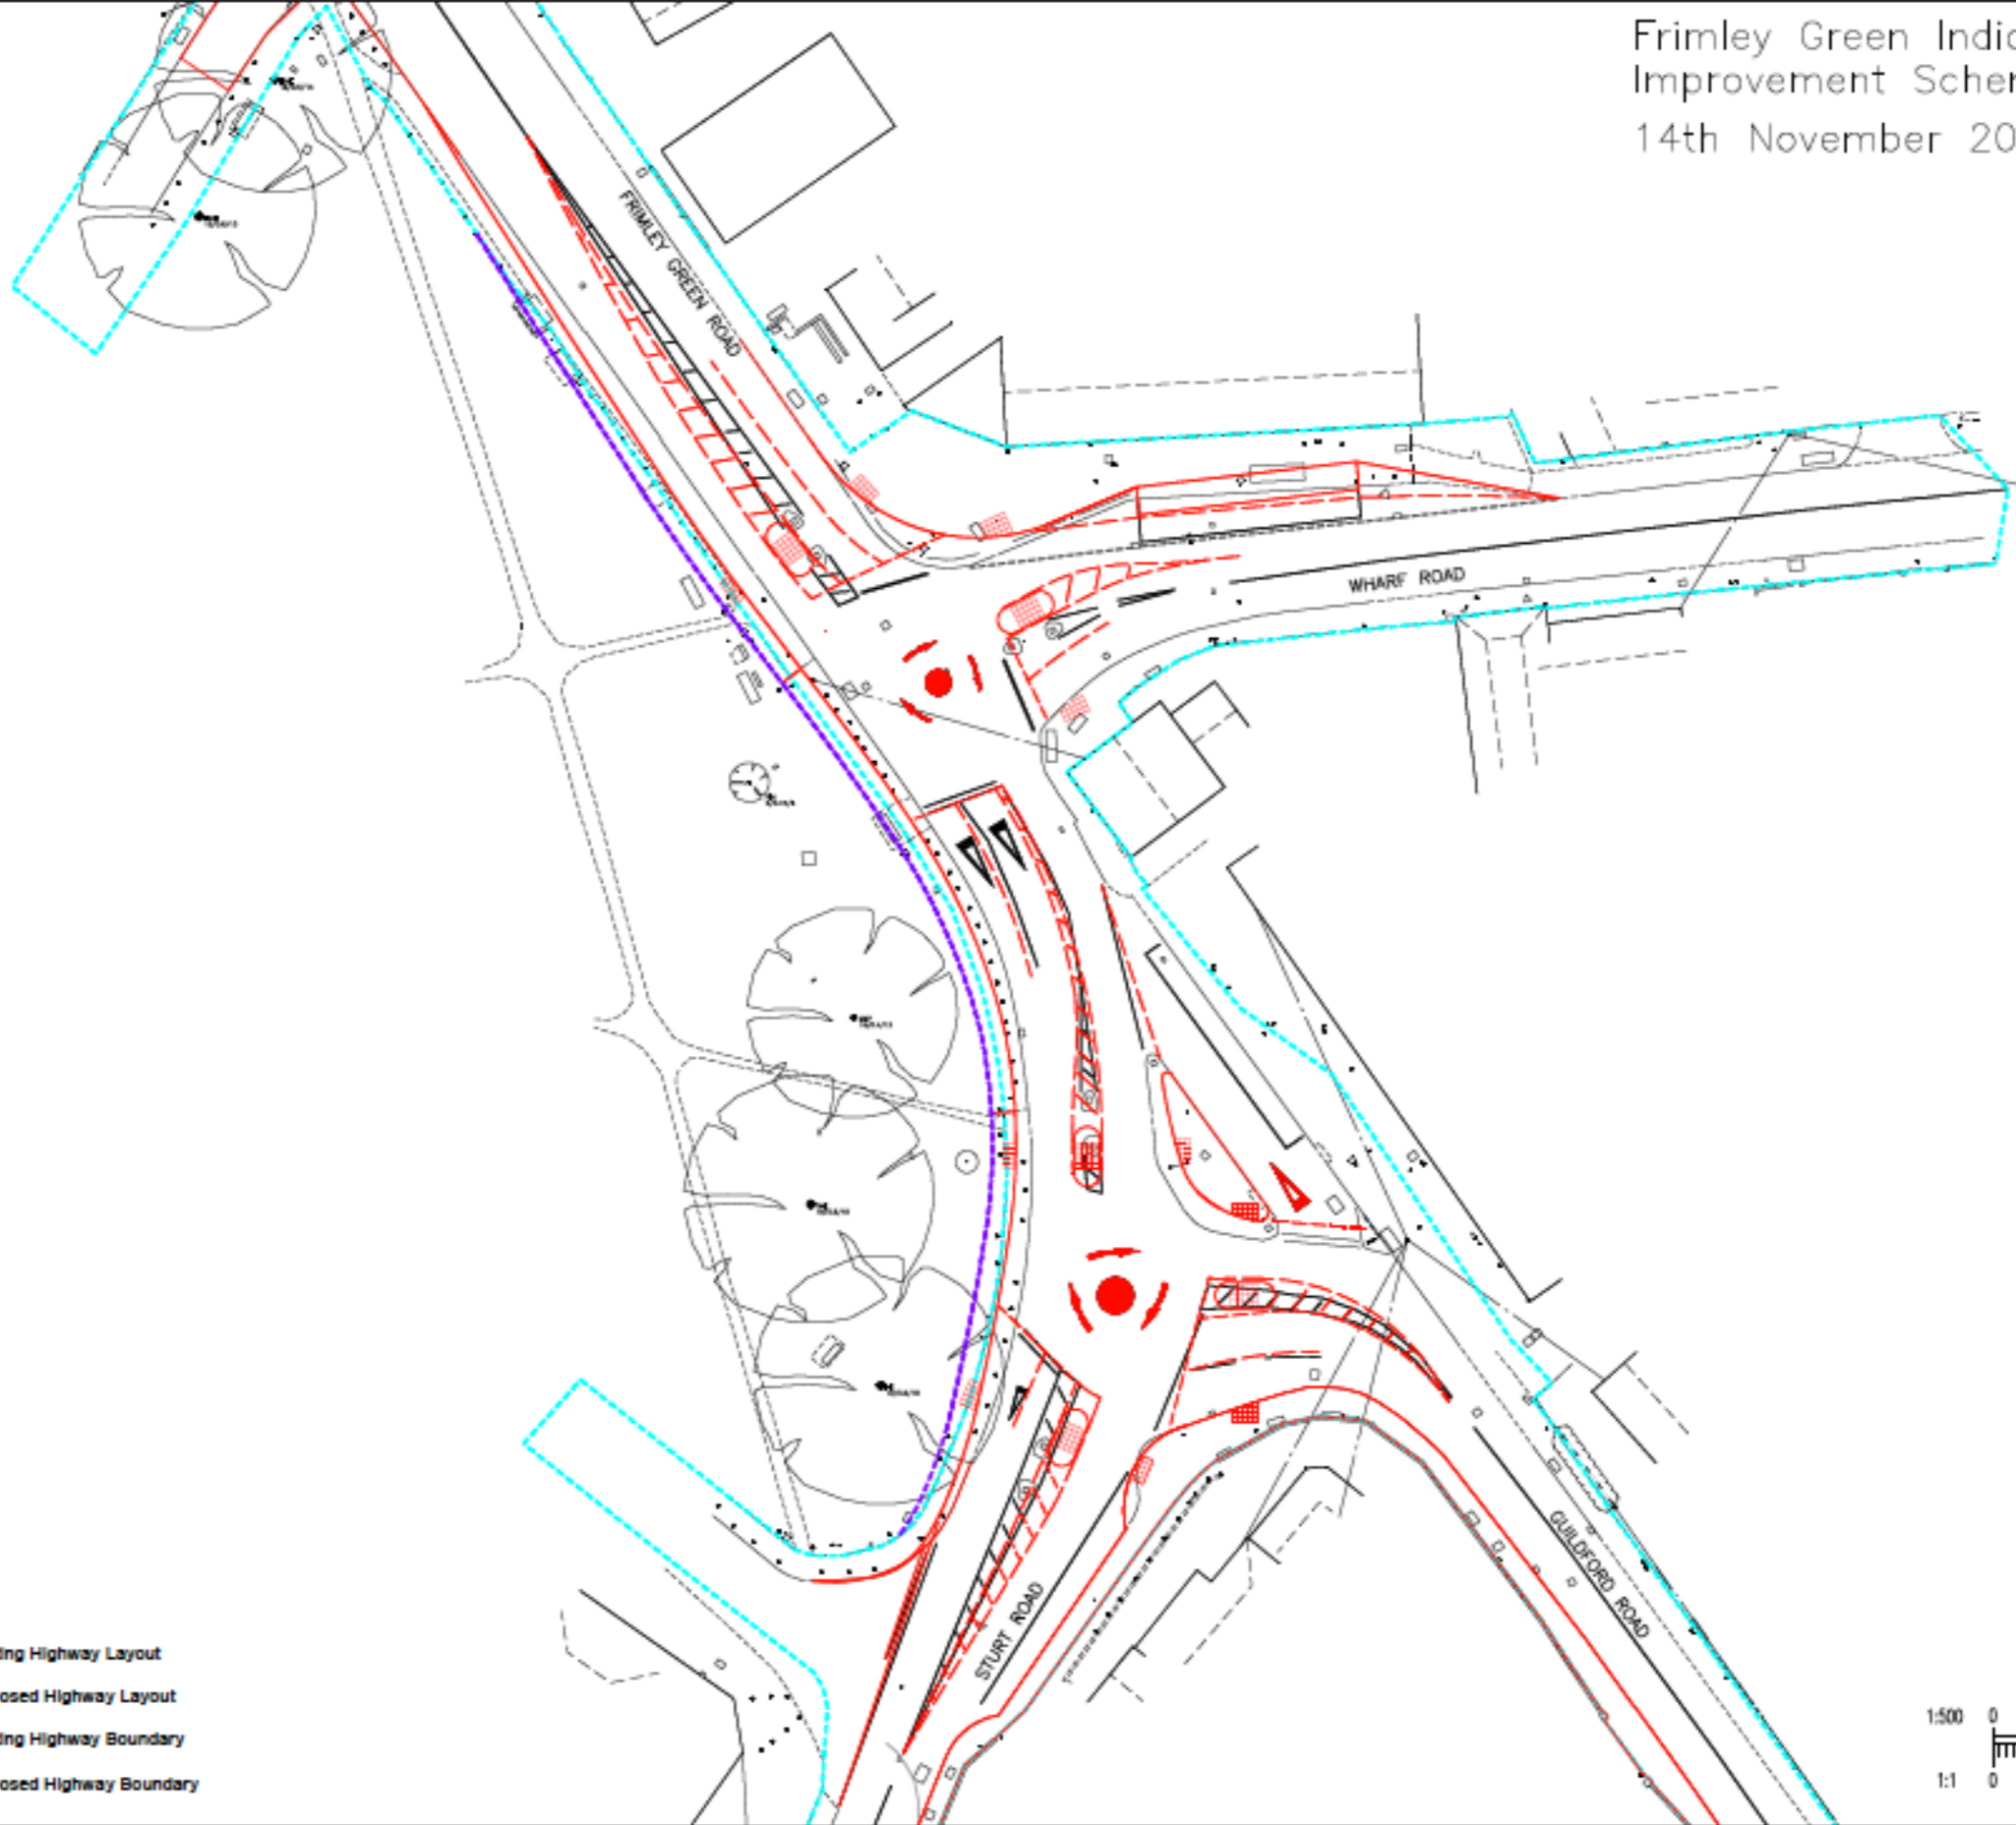


Frimley Green Indicative Junction
Improvement Scheme
14th November 2019




Key

-  Existing Highway Layout
-  Proposed Highway Layout
-  Existing Highway Boundary
-  Proposed Highway Boundary

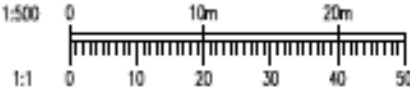

Main Changes Proposed for the Roundabouts at Frimley Green

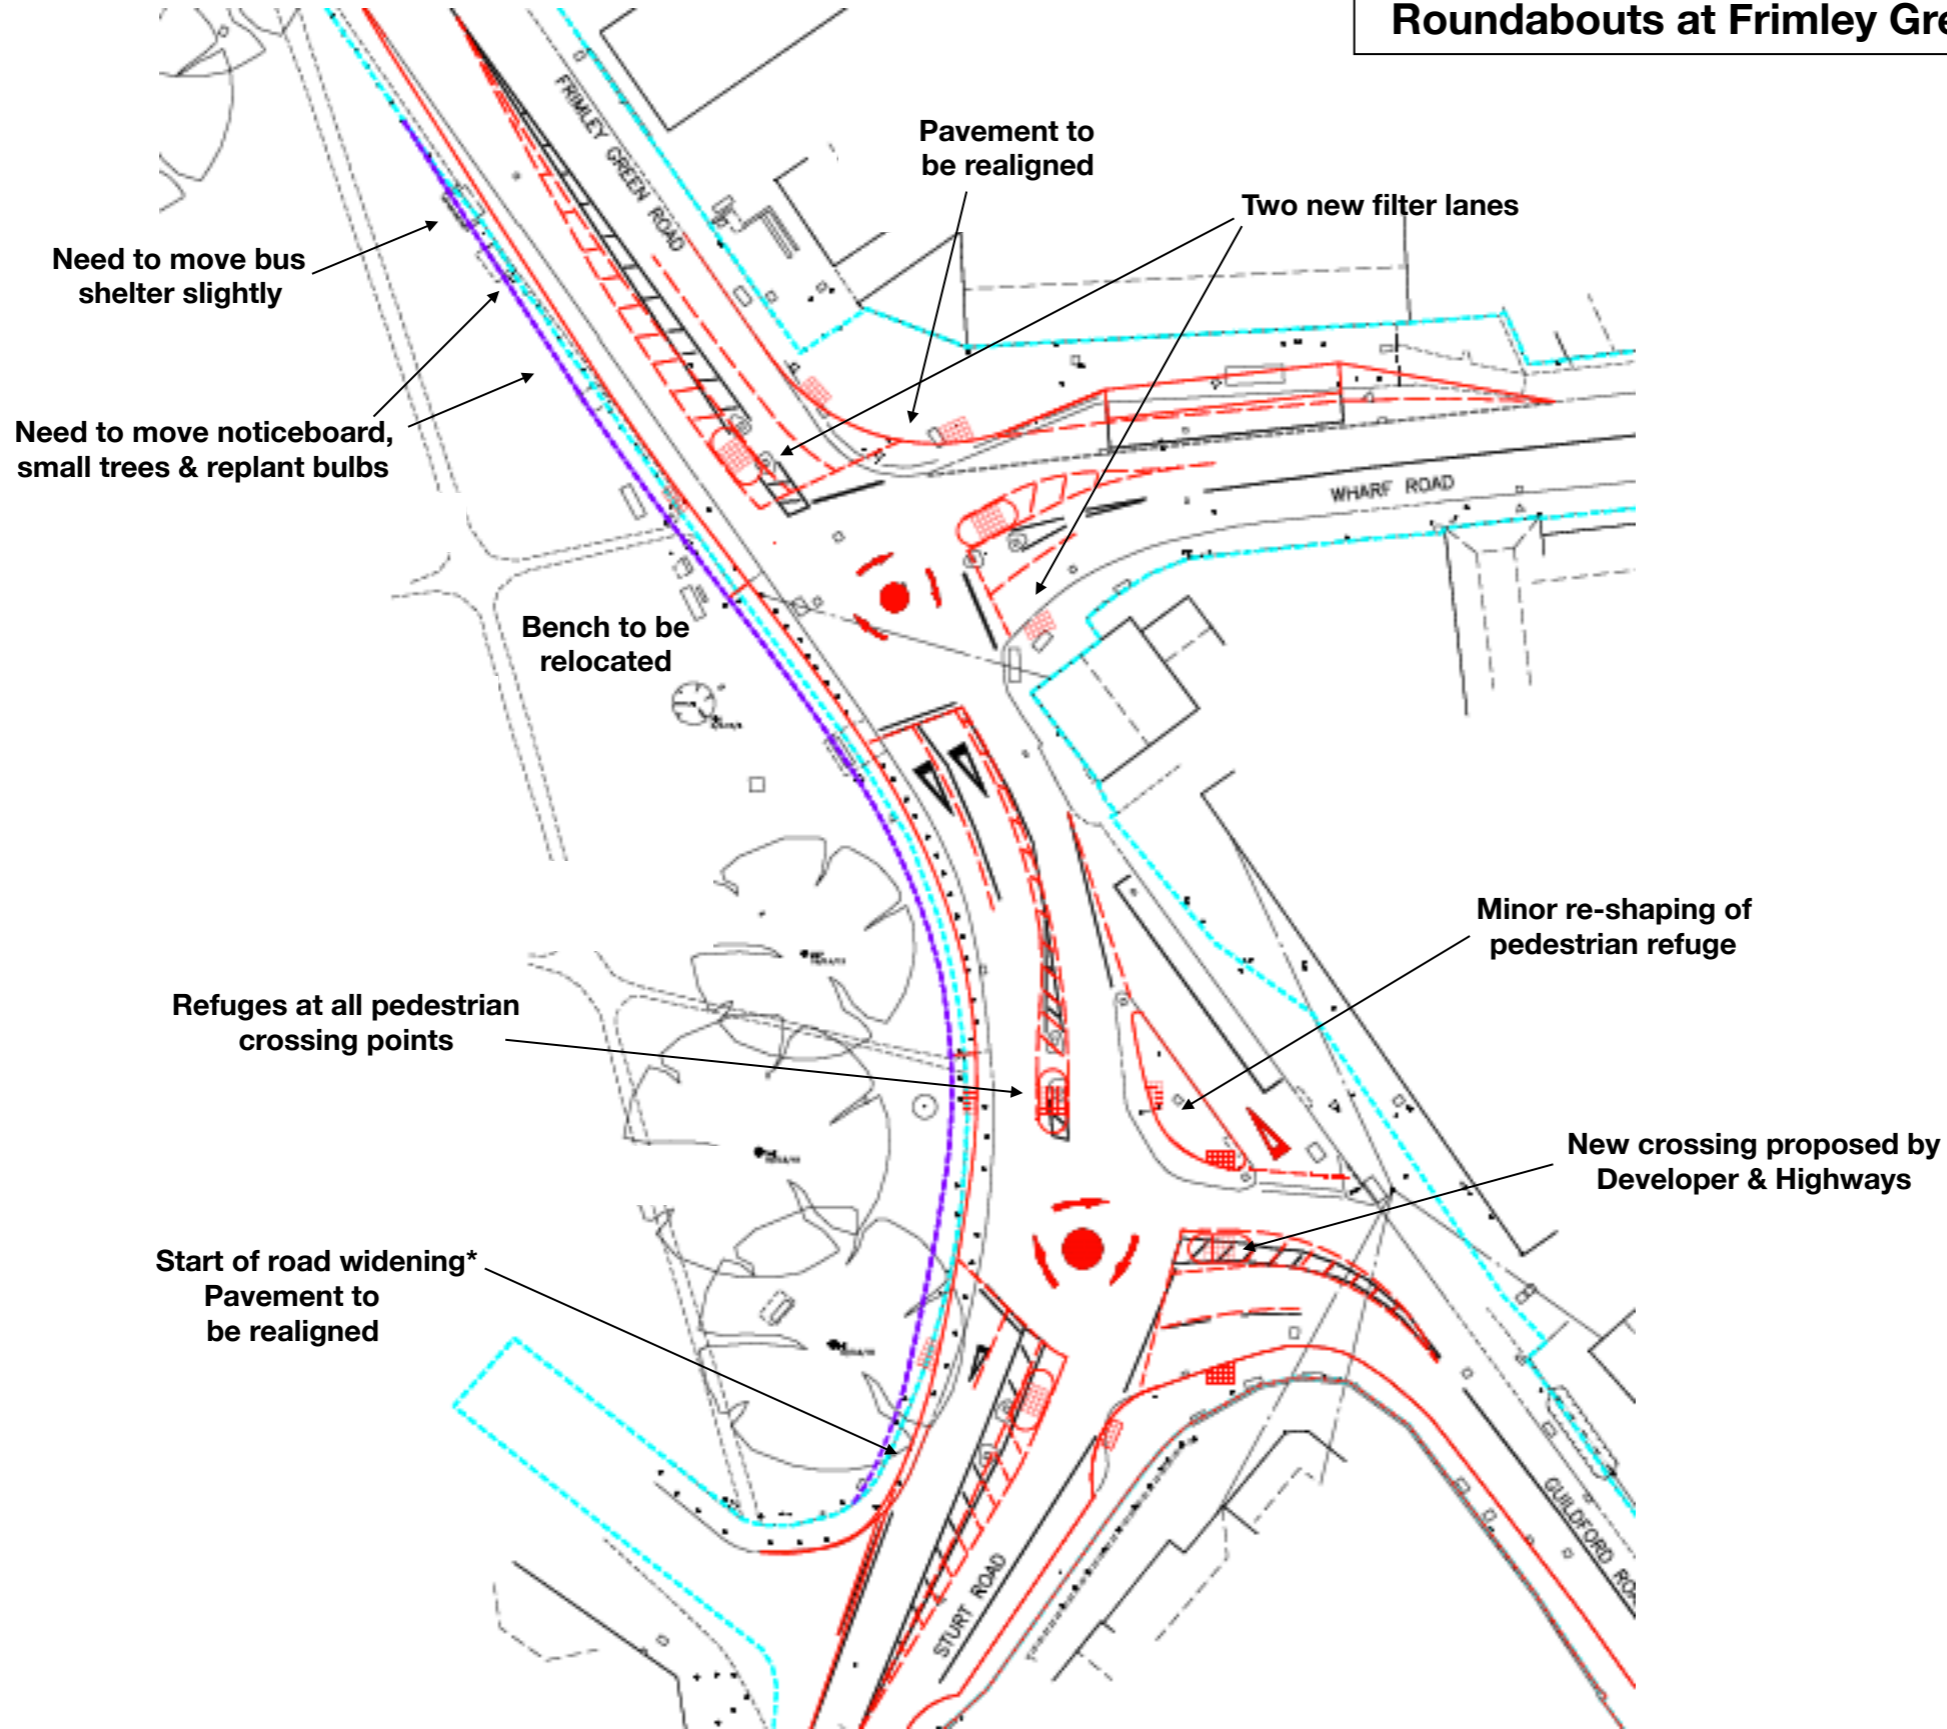

* Road widening will be about 100 metres long by about 1 meter wide so will have some minor impact on the green